




Chemtec Energy Services
11745 Cude Cemetery Road
Willis, Texas 77318

LACT SKID
ELECTRICAL DRAWINGS

CIRCUIT #2
CONTROL POWER
CUSTOMER SUPPLIED
120 VAC

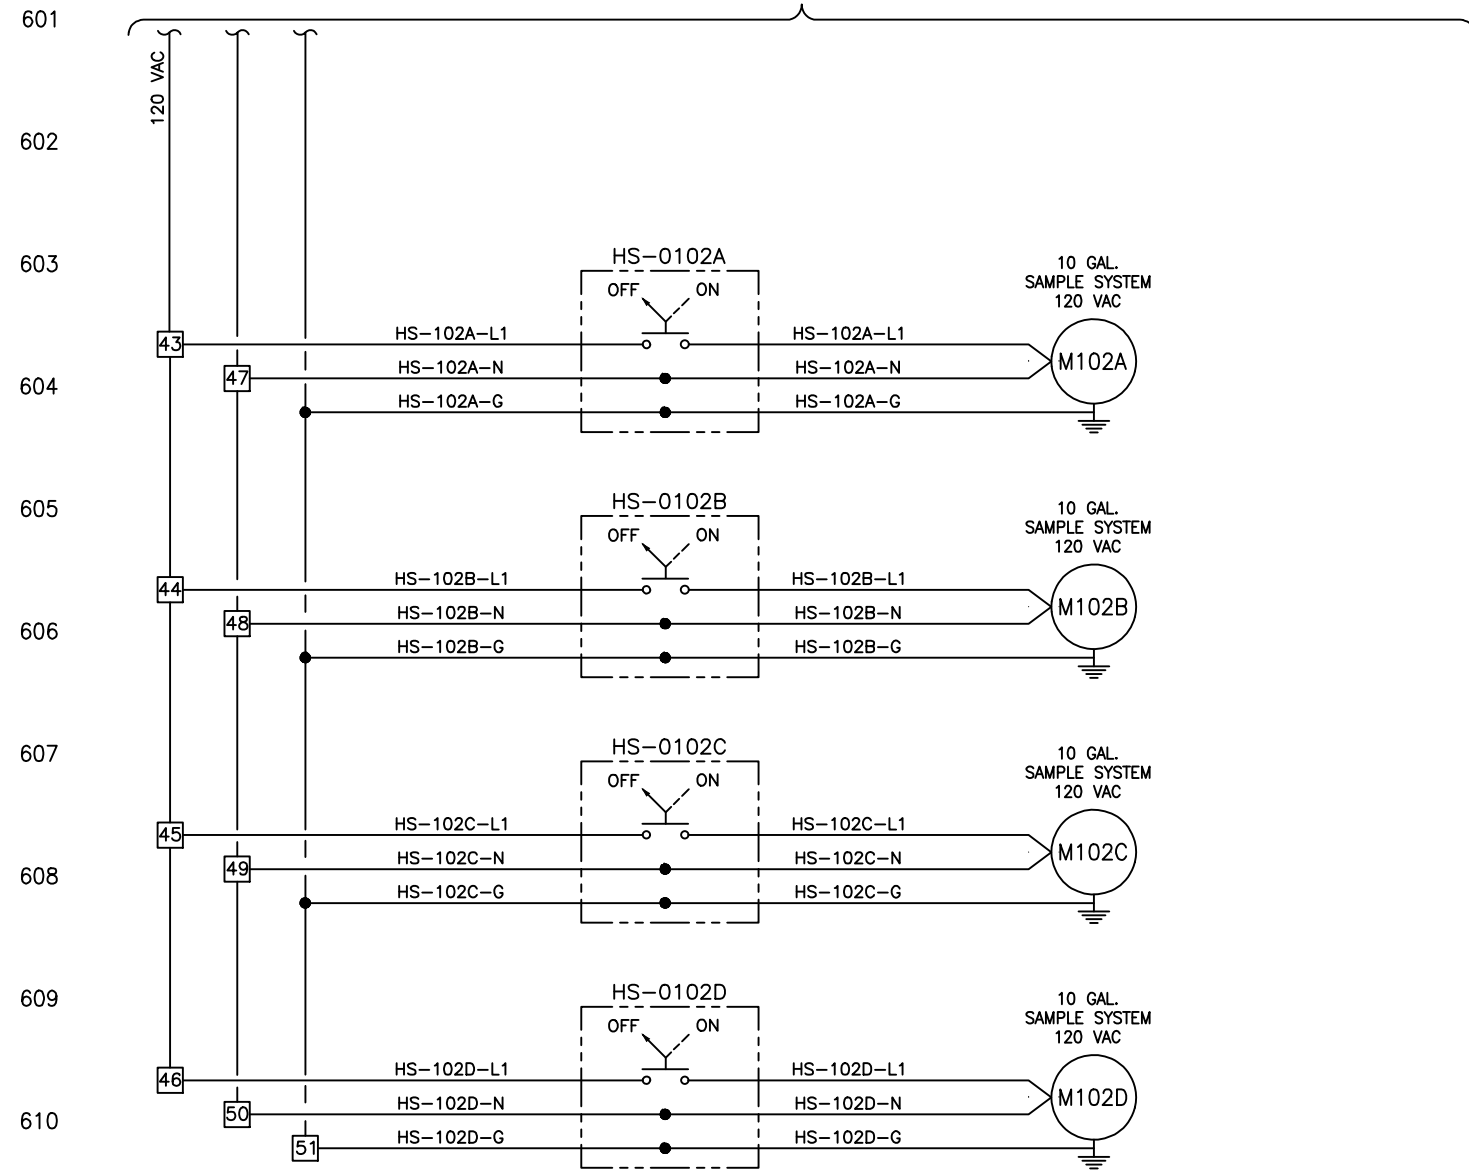


601
602
603
604
605
606
607
608
609
610
611
612
613
614
615


REVISIONS		SCALE		APPROVALS	
		DRAWN BY RBV	DATE 06-20-12		
		CHECK BY			
		4" OFFLOAD LACT SKID ELECTRIAL SCHEMATIC			
		SIZE	DRAWING NUMBER	REV	
			D-118152-E-006	1	

Chemtec
Chemtec Energy Services, Inc.
11745 Cude Cemetery Road
Willis, Texas 77318

COMMUNICATION WIRING

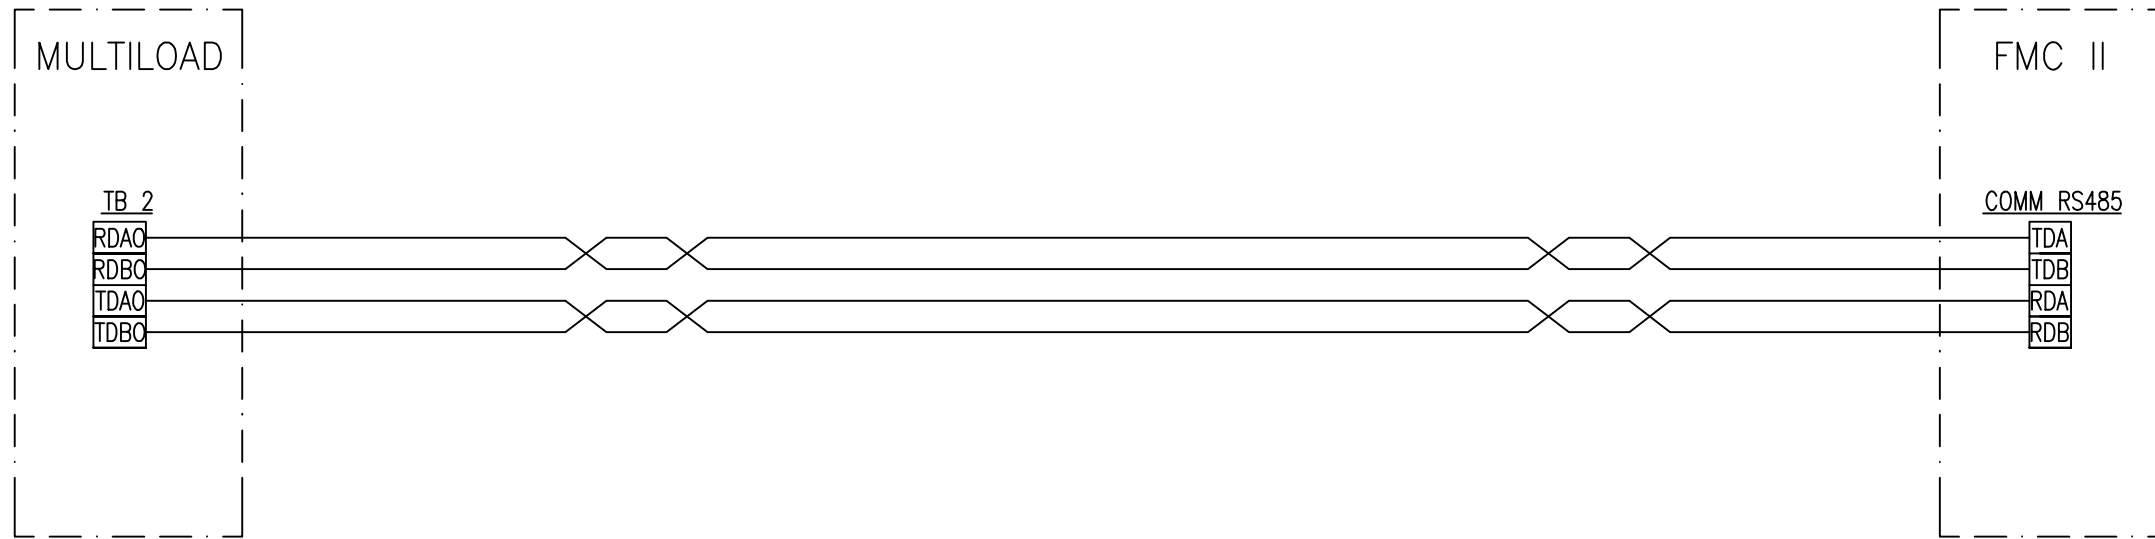

POWER SUPPLY TO FCM II WIRING

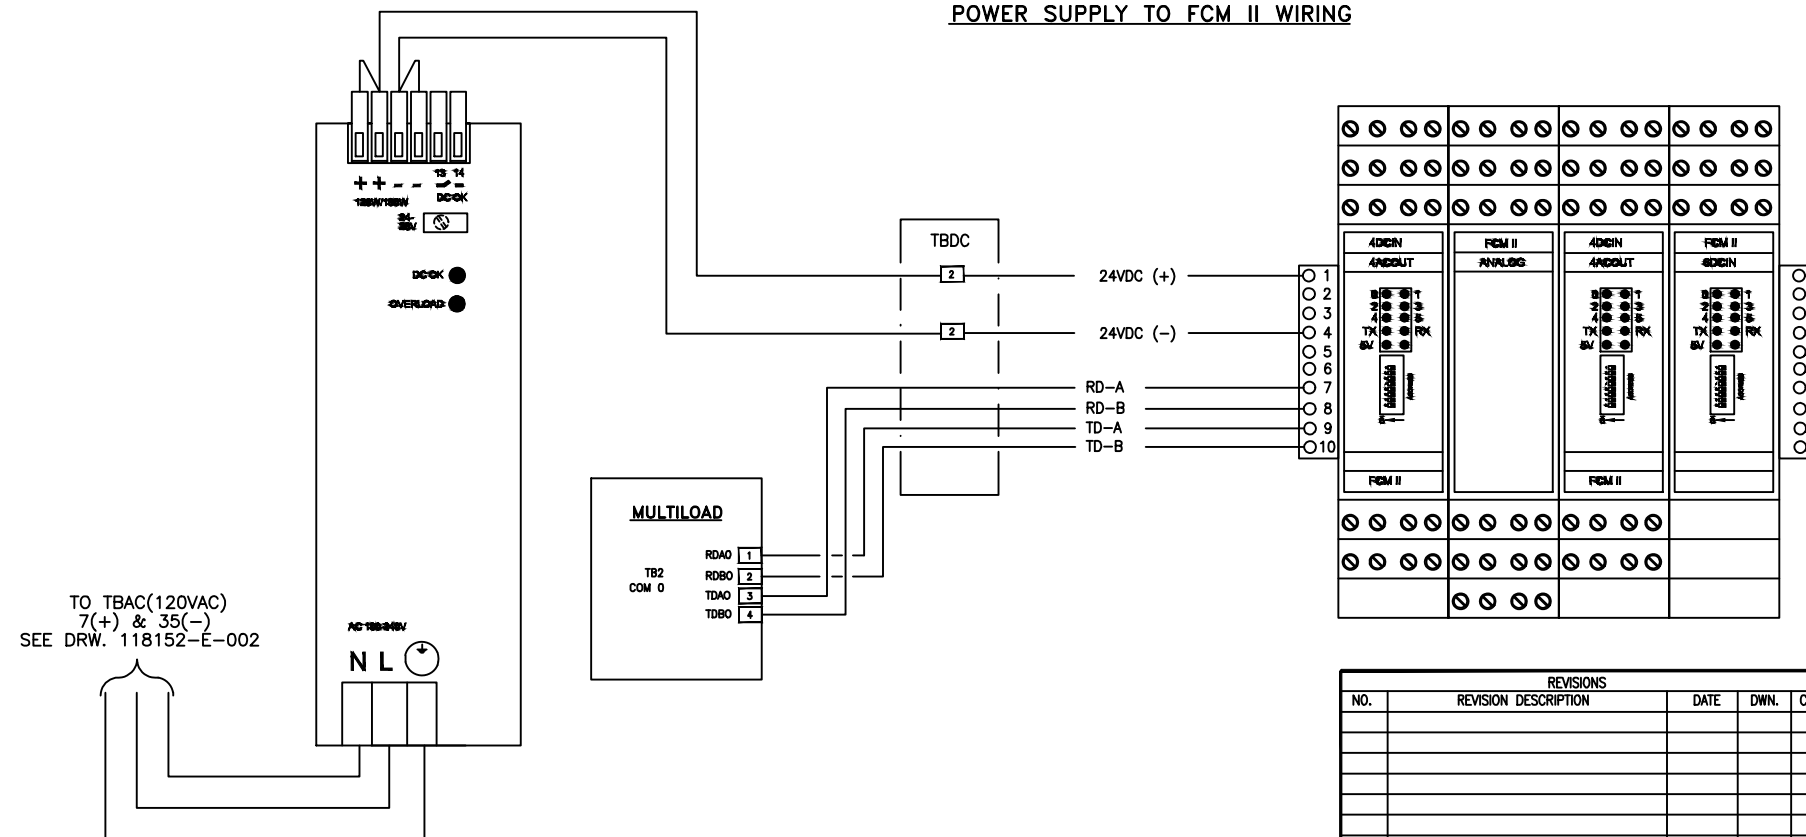

REVISIONS				
NO.	REVISION DESCRIPTION	DATE	DWN.	CHK.

Chemtec
 Chemtec Energy Services, Inc.
 11745 Cude Cemetery Road
 Willis, Texas 77318

SCALE		APPROVALS	
DRAWN BY GB	DATE 5/10/12		
CHECK BY			
LACT SKID COMMUNICATION DIAGRAM			
SIZE	DRAWING NUMBER 118152-E-007	REV	1